

百光学園

芸術工芸高等
専修学校

2-5号線

2-3号線

2-4号線

和田


宝蔵橋

参考図面


この図面は道路法に基づき多摩市が管理する道路台帳図面の写しです。
この図面は境界確定図ではありません。
東京都多摩市

この地図は、東京都知事の承認を受けて、東京都縮尺2,500分の1の地形図を利用して作成したものである。
(承認番号) 31都市基交第27号 無断複製を禁ずる

この図面は参考図面で提供したものです。

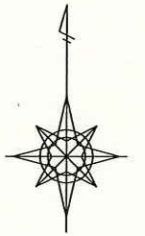

縮尺 1/250

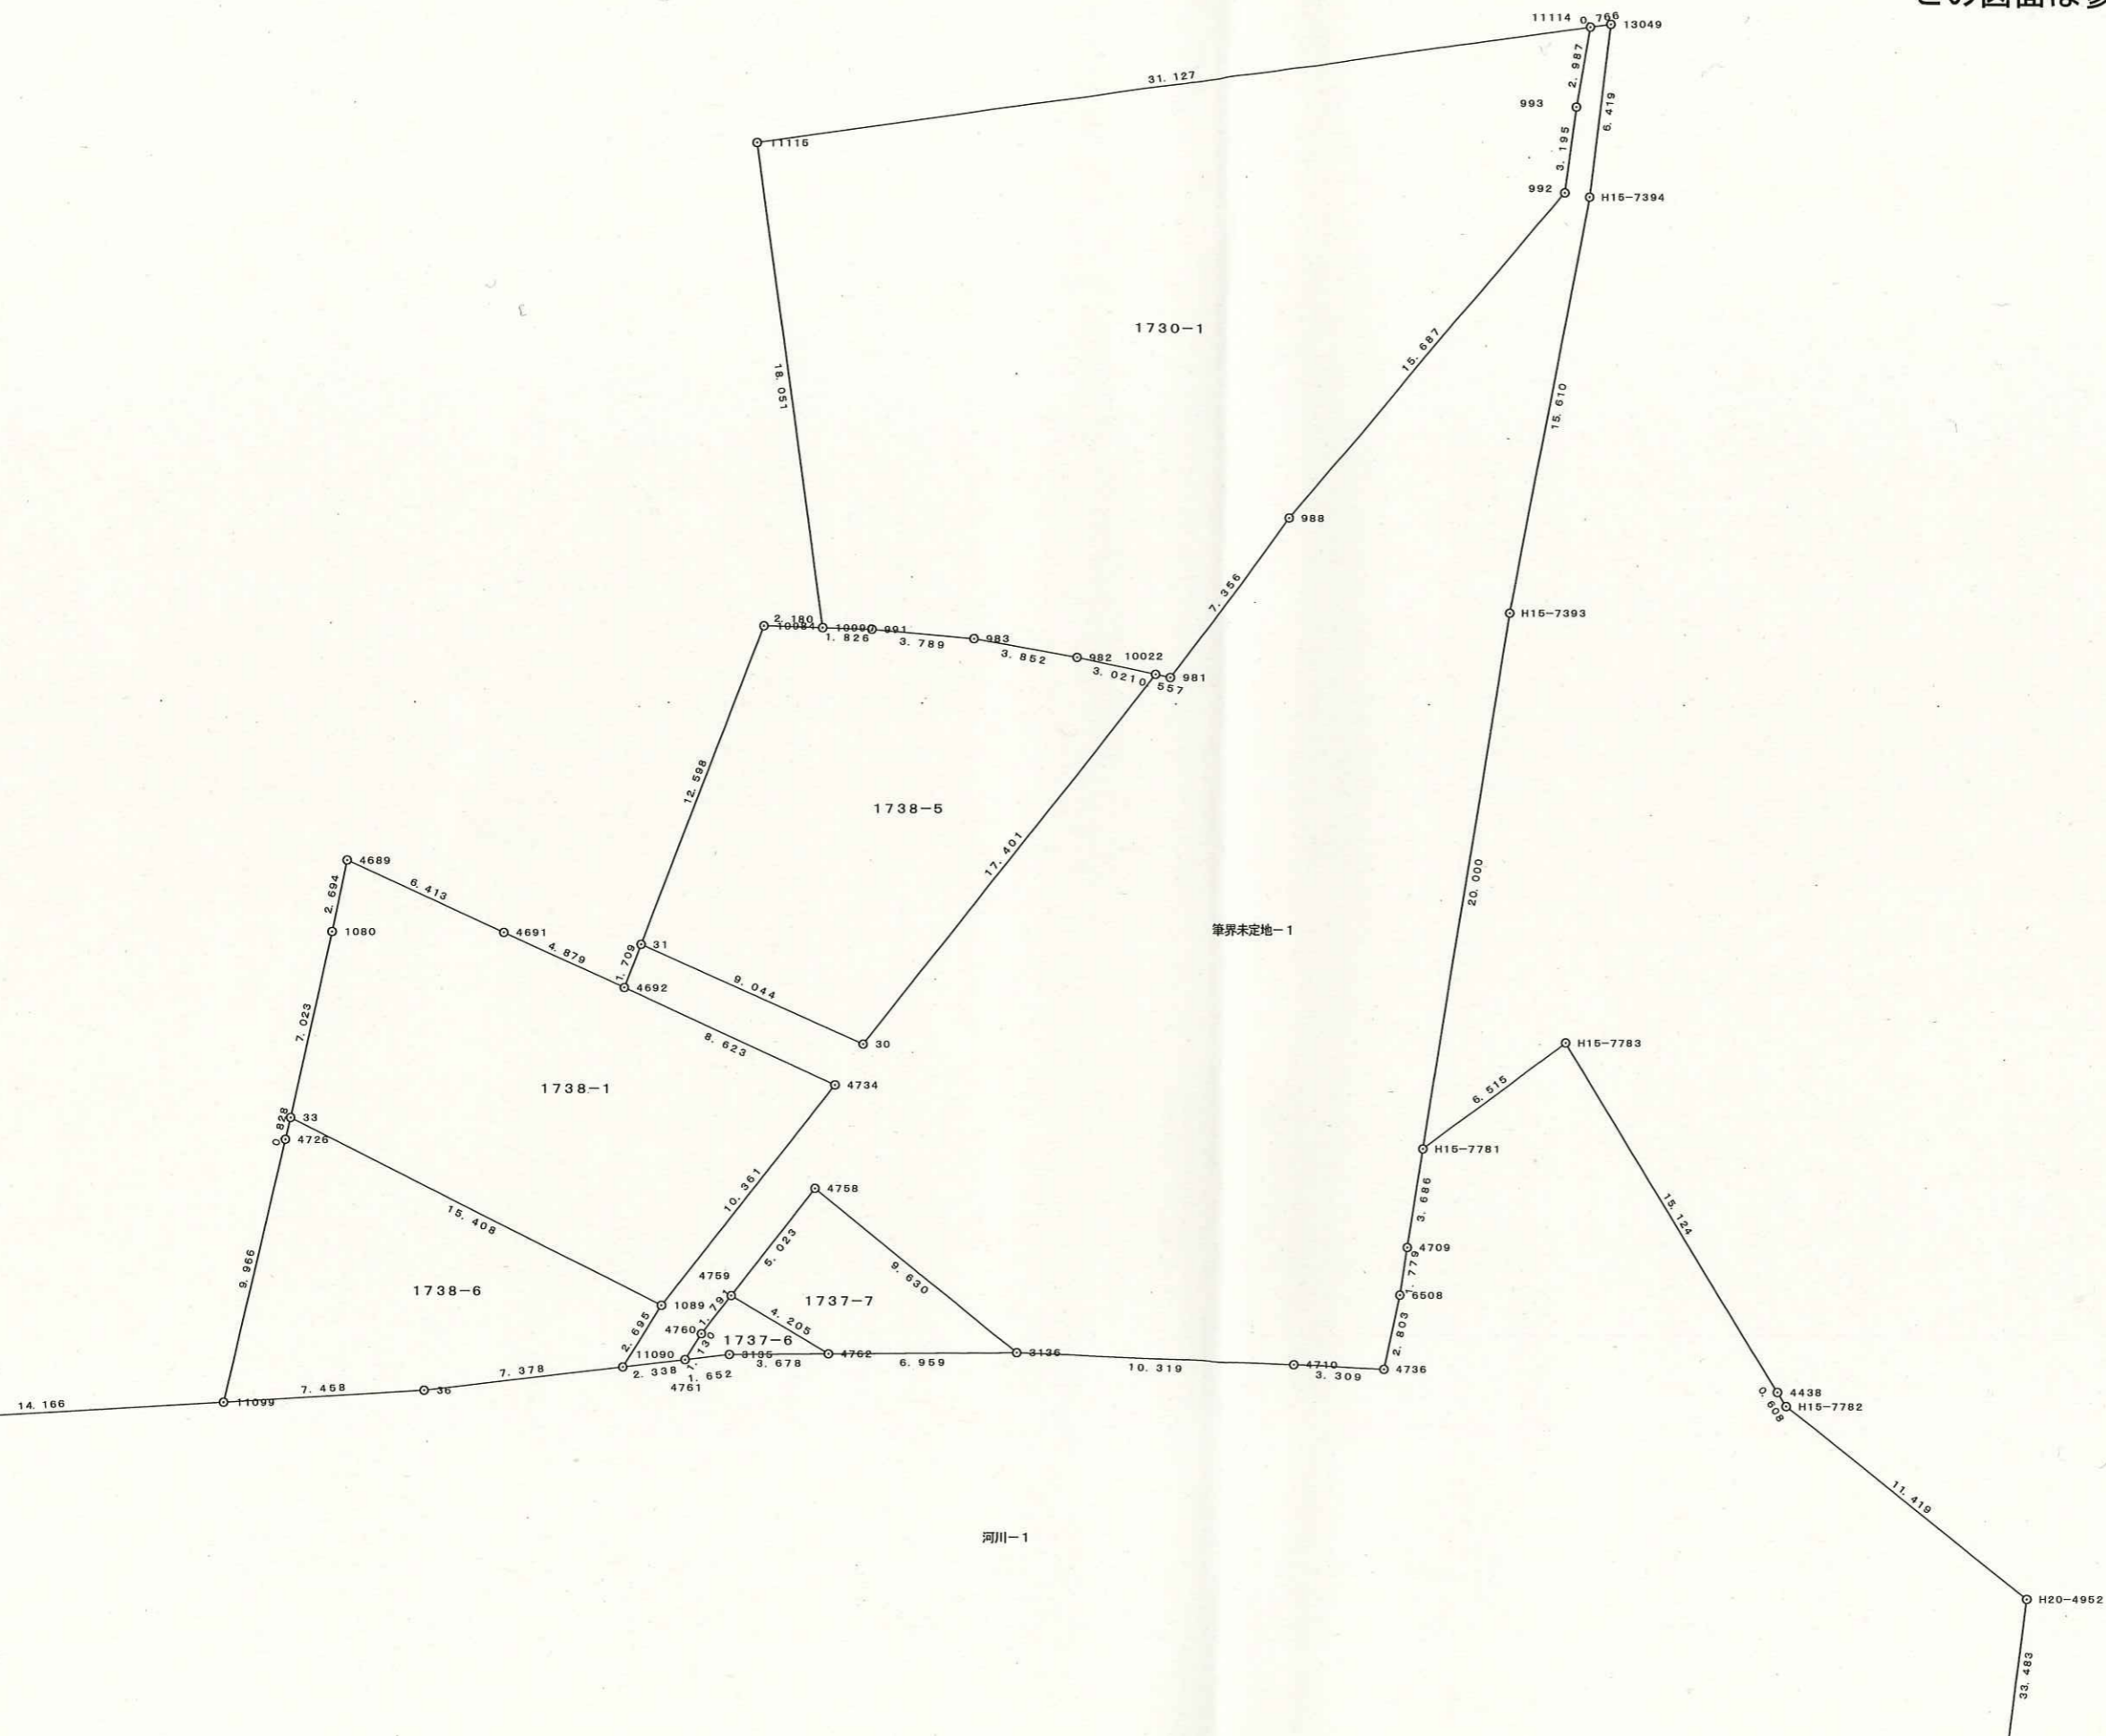

地番	筆界未定地-1	地目	測点	X	Y	辺長
11114	-38774.502	-35889.193				0.766
13049	-38774.395	-35888.434				6.419
H15-7394	-38780.769	-35889.201				15.610
H15-7393	-38796.110	-35892.088				20.000
H15-7781	-38815.875	-35895.145				3.686
4709	-38819.517	-35895.713				1.779
6508	-38821.276	-35895.985				2.803
4736	-38824.018	-35896.571				3.309
4710	-38823.880	-35899.878				10.319
3136	-38823.451	-35910.189				9.630
4758	-38817.402	-35917.683				5.023
4759	-38821.368	-35920.767				1.791
4760	-38822.782	-35921.867				1.130
4761	-38823.740	-35922.467				2.338
11090	-38824.019	-35924.789				2.695
1089	-38821.735	-35923.357				10.361
4734	-38813.582	-35916.962				8.623
4692	-38810.015	-35924.813				1.709
31	-38808.419	-35924.200				9.044
30	-38812.075	-35915.927				17.401
10022	-38798.404	-35905.160				0.557
981	-38798.518	-35904.614				7.356
988	-38792.620	-35900.217				15.687
992	-38780.614	-35890.120				3.195
993	-38777.445	-35889.708				2.987
倍面積						-1244.692604
面積						622.346302
公簿面積						622 m ²

地番	1737-7	地目	宅地	測点	X	Y	辺長
3136	-38823.451	-35910.189					6.959
4762	-38823.511	-35917.148					4.205
4759	-38821.368	-35920.767					5.023
4758	-38817.402	-35917.683					9.630
倍面積							-63.506597
面積							31.753298
公簿面積							31.75m ²

地番	1737-6	地目	宅地	測点	X	Y	辺長
4759	-38821.368	-35920.767					4.205
4762	-38823.511	-35917.148					3.678
3135	-38823.543	-35920.826					1.652
4761	-38823.740	-35922.467					1.130
4760	-38822.782	-35921.867					1.791
倍面積							-11.760714
面積							5.880357
公簿面積							5.88m ²

地番	河川-1	地目	河川	測点	X	Y	辺長
3001	-38878.823	-35967.111					36.288
7321	-38850.858	-35990.237					23.210
3090	-38842.225	-36011.782					2.109
4642	-38841.443	-36009.823					7.877
4641	-38839.064	-36002.313					1.211
4743	-38838.970	-36003.521					1.212
4639	-38837.761	-36003.424					4.209
4644	-38838.086	-35999.227					10.019
4645	-38835.060	-35989.675					1.483
4740	-38834.612	-35988.261					0.050
4718	-38834.596	-35988.213					0.741
3900	-38834.373	-35987.506					0.618
4719	-38834.192	-35986.915					5.705
4737	-38832.521	-35981.460					6.779
38	-38830.536	-35974.978					3.918
11079	-38829.760	-35971.137					7.595
39	-38828.257	-35963.692					10.194
3134	-38826.247	-35953.698					14.166
11099	-38825.362	-35939.559					7.458
36	-38824.898	-35932.115					7.378
11090	-38824.019	-35924.789					2.338
4761	-38823.740	-35922.467					1.652
3135	-38823.543	-35920.826					3.678
4762	-38823.511	-35917.148					6.959
3136	-38823.451	-35910.189					10.319
4710	-38823.880	-35899.878					3.309
4736	-38824.018	-35896.571					2.803
6508	-38821.276	-35895.985					1.779
4709	-38819.517	-35895.713					3.686
H15-7781	-38815.875	-35895.145					6.515

地番	河川-1	地目	河川	測点	X	Y	辺長
H15-7783	-38811.952	-35889.943					15.124
4438	-38824.827	-35882.007					0.608
H15-7782	-38825.345	-35881.687					11.419
H20-4952	-38832.443	-35872.742					33.483
H20-4951	-38865.689	-35876.719					7.182
H20-3647	-38872.611	-35874.803					31.018
4752	-38871.726	-35905.809					3.839
3602	-38871.799	-35909.648					0.681
3601	-38871.820	-35910.329					9.059
3600	-38871.937	-35919.388					2.402
3599	-38872.196	-35921.776					1.021
3604	-38872.309	-35922.791					5.527
191	-38872.861	-35928.291					10.269
192	-38873.955	-35938.502					7.429
193	-38874.737	-35945.890					1.393
194	-38874.991	-35947.260					17.342
195	-38878.135	-35964.315					2.879
倍面積							-11003.618424
面積							5501.809212
公簿面積							5501 m ²

地番	1730-1	地目	宅地	測点	X	Y	辺長
11115	-38778.842	-35920.016					31.127
11114	-38774.502	-35889.193					2.987
993	-38777.445	-35889.708					3.195
992	-38780.614	-35890.120					15.687
988	-38792.620	-35900.217					7.356
981	-38798.518	-35904.614					0.557
10022	-38798.404	-35905.160					3.021
982	-38797.789	-35908.118					3.852
983	-38797.112	-35911.911					3.789
991	-38796.773	-35915.685					1.826
10990	-38796.719	-35917.511					18.051
倍面積							-958.364871
面積							479.182435
公簿面積							479.18m ²

地番	1738-5	地目	宅地	測点	X	Y	辺長
10990	-38796.719	-35917.511					1.826
991	-38796.773	-35915.685					3.789
983	-38797.112	-35911.911					3.852
982	-38797.789	-35908.118					3.021
10022	-38798.404	-35905.160					17.401
30	-38812.075	-35915.927					9.044
31	-38808.419	-35924.200					12.598
10984	-38796.655	-35919.691					2.180
倍面積							-339.503500
面積							169.751750
公簿面積							169.75m ²

地番	1738-1	地目	宅地	測点	X	Y	辺長
4689	-38805.342	-35935.094					6.413
4691	-38807.995	-35929.255					4.879
4692	-38810.015	-35924.813					8.623
4734	-38813.582	-35916.962					10.361
1089	-38821.735	-35923.357					15.408
33	-38814.842	-35937.138					7.023
1080	-38807.981	-35935.638					2.694
倍面積							-345.302430
面積							172.651215
公簿面積							172.65m ²

地番	1738-6	地目	宅地	測点	X	Y	辺長
1089	-38821.735	-35923.357					2.695
11090	-38824.019	-35924.789					7.378
36	-38824.898	-35932.115					7.458
11099	-38825.362	-35939.559					9.966
4726	-38815.649	-35937.324					0.828
33	-38814.842	-35937.138					15.408
倍面積							-196.622562
面積							98.311281
公簿面積							98.31m ²